




LANGLEY

SUTTON COLDFIELD


CONNECTIVITY & MOVEMENT

STREET VIEWS


PRIMARY STREET - JUNCTION APPROACH

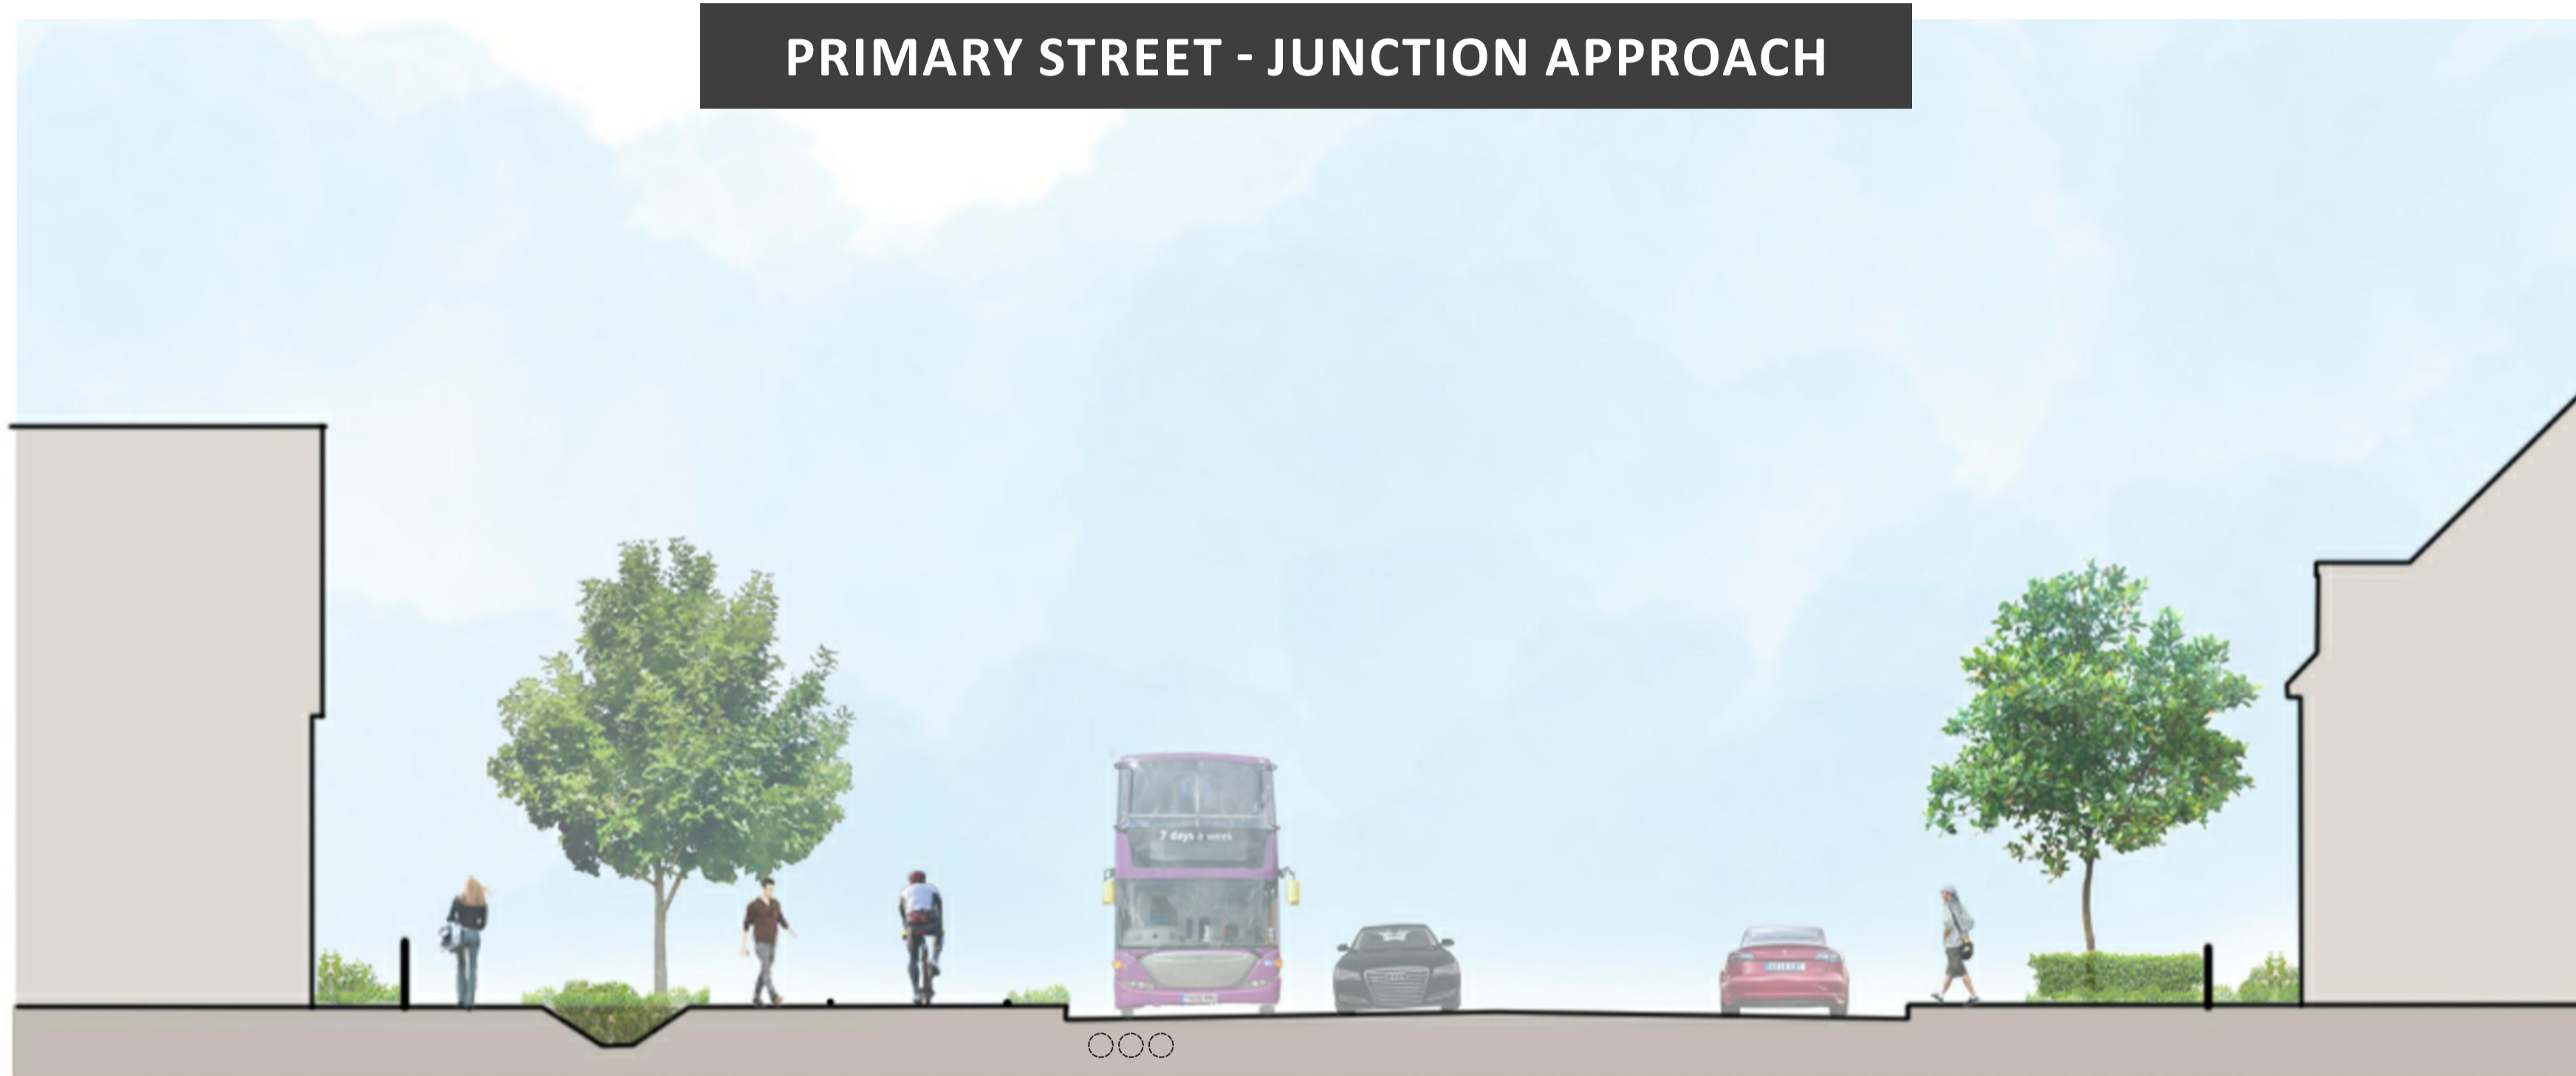

PRIMARY STREET - TYPICAL

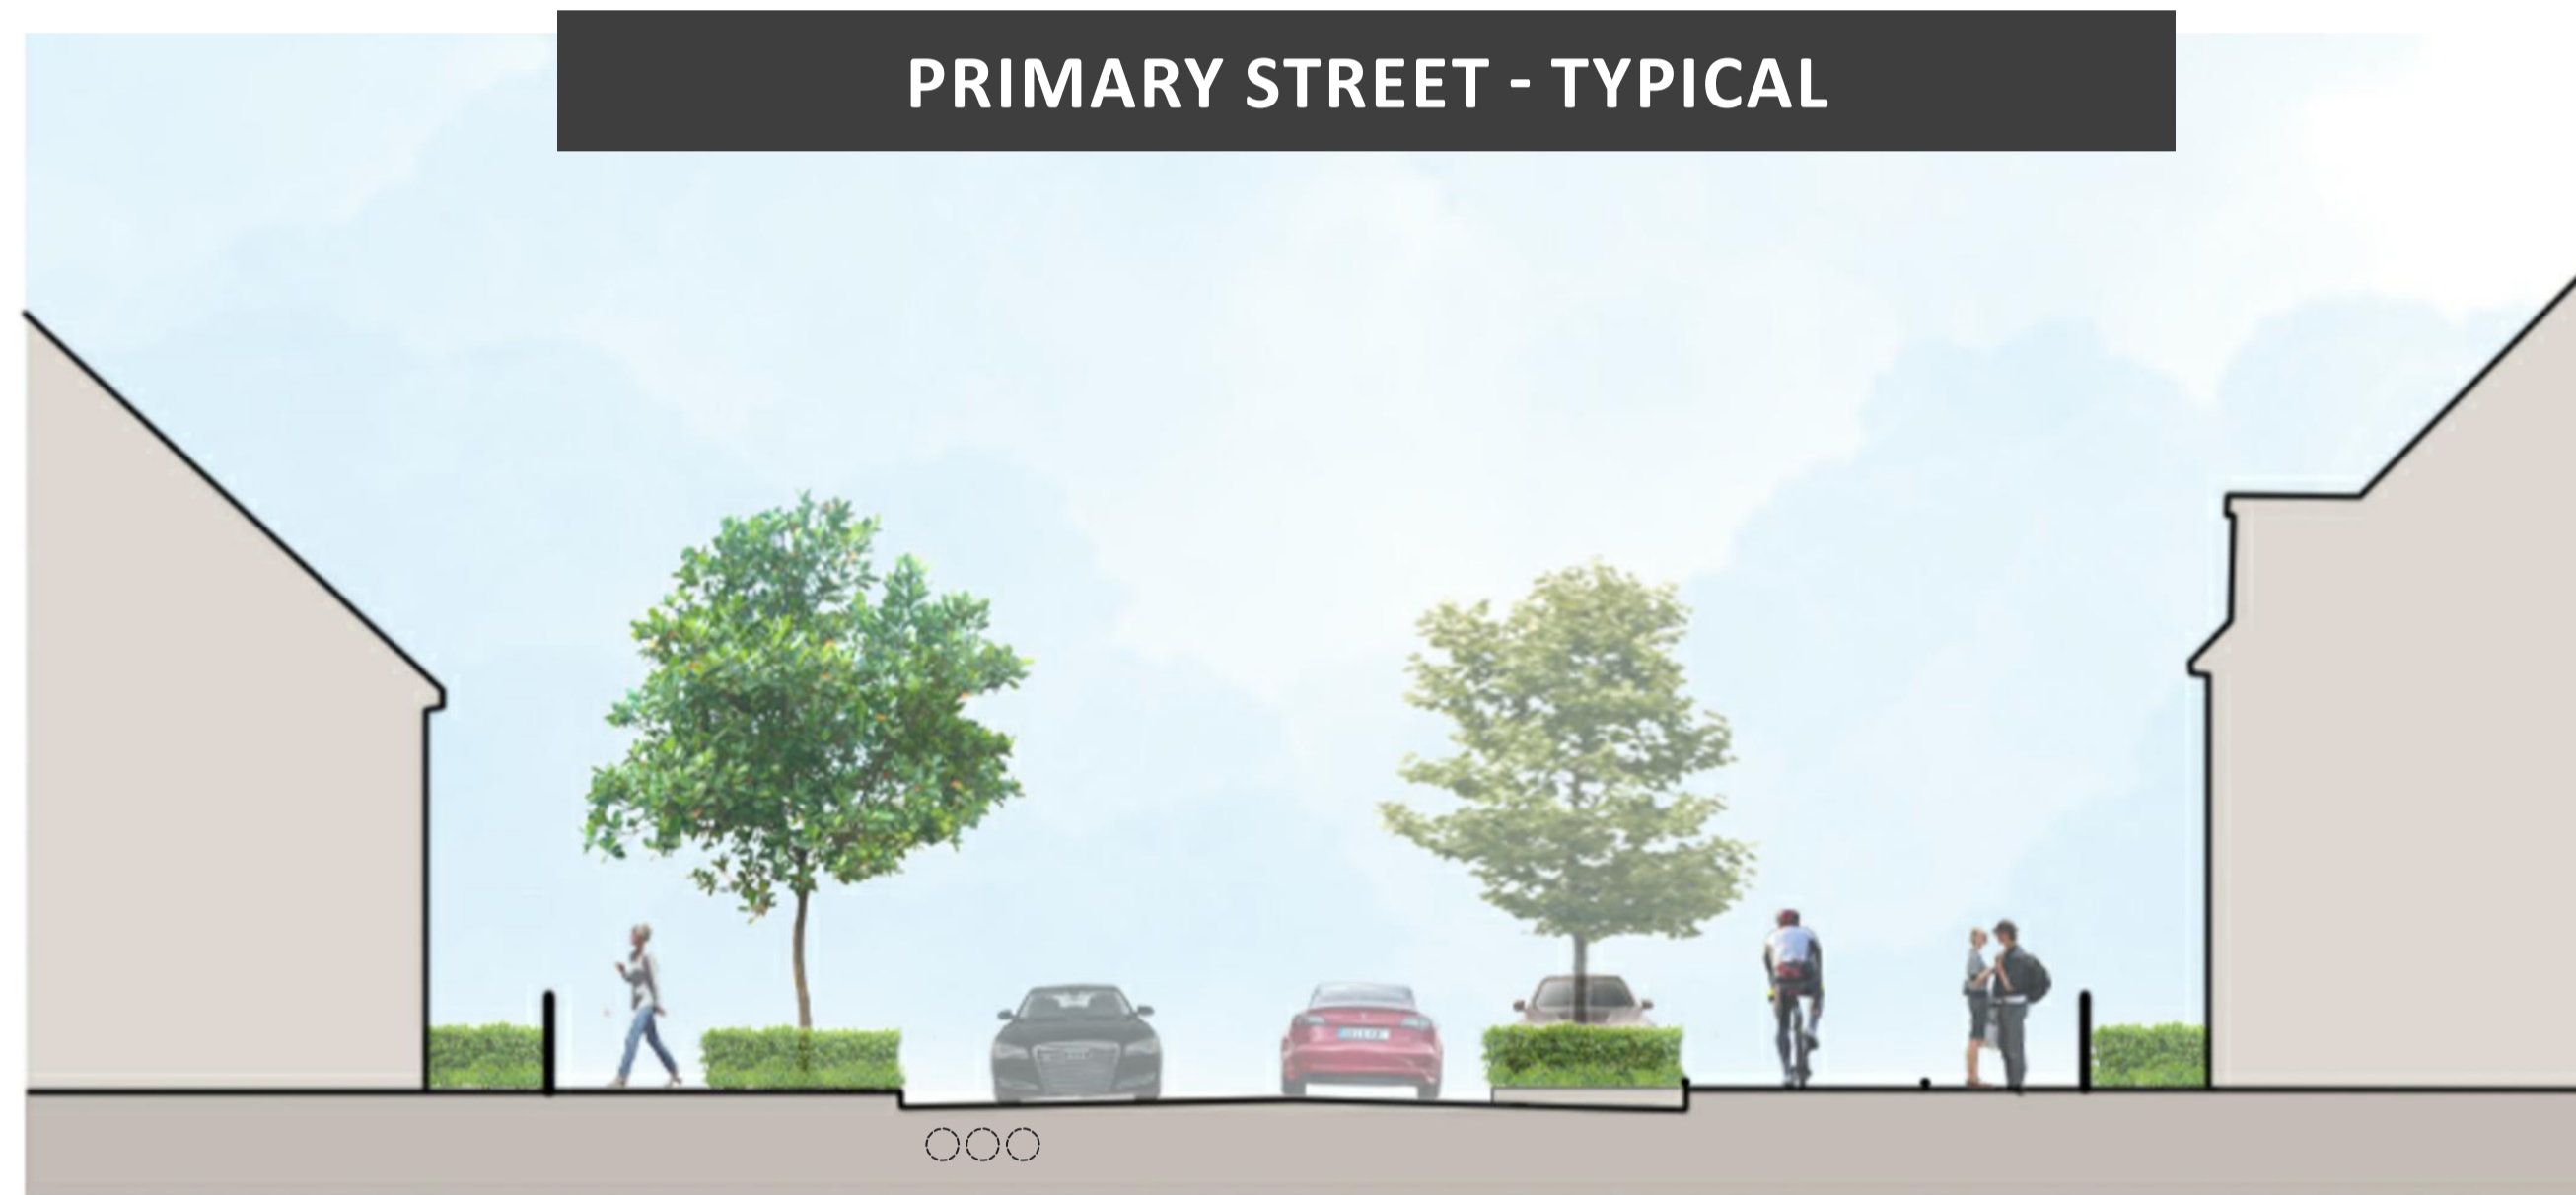

SPRINGFIELD ROAD, LOOKING NORTH

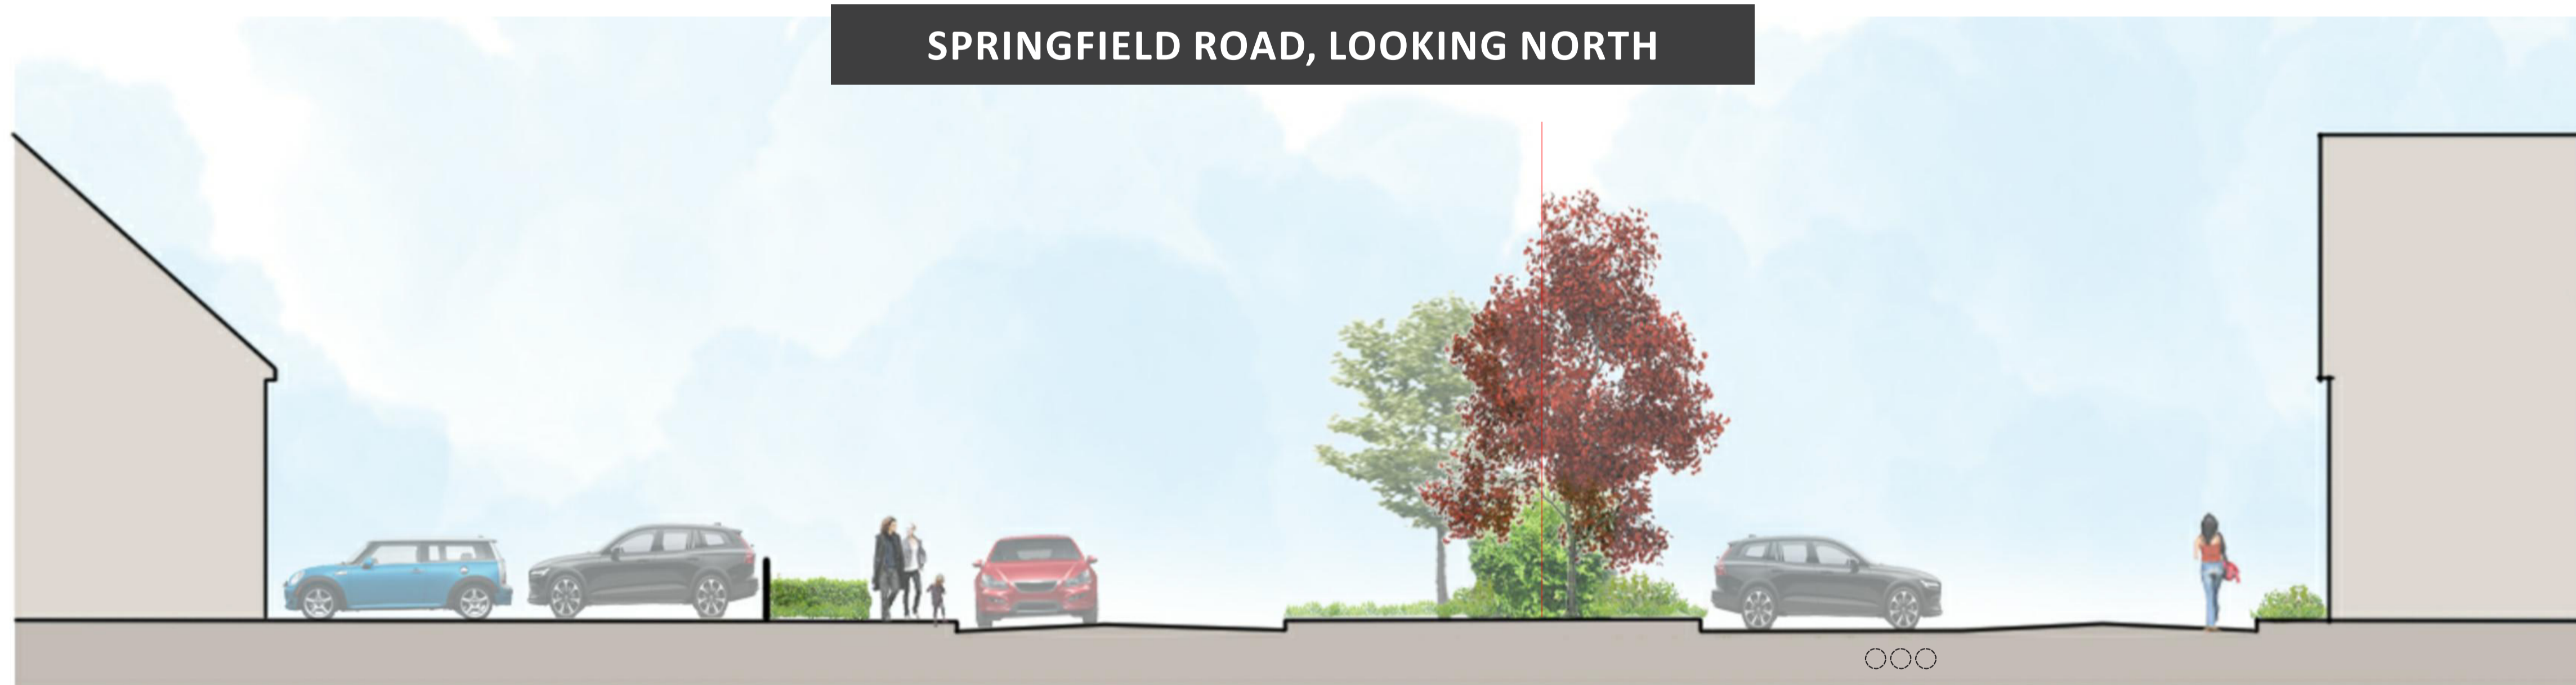

SECONDARY STREET - GREEN EDGE



SECONDARY STREET - TYPICAL



Copyright 2022. All details subject to Planning Approval

WWW.LANGLEYSUTTONCOLDFIELD.CO.UK

